

DRAWING NUMBER

3172

SACCO PRODUCTS • NEW HOPE, MINNESOTA
RETRACTED PART NUMBER B551


DRAWING NUMBER

SACCO PRODUCTS • NEW HOPE, MINNESOTA
RETRACTED PART NUMBER B551

PROPERTY SURVEY FOR

STRATA NETWORKS

SECTION 4, TOWNSHIP 4 SOUTH, RANGE 3 WEST
UINTAH SPECIAL BASE AND MERIDIAN

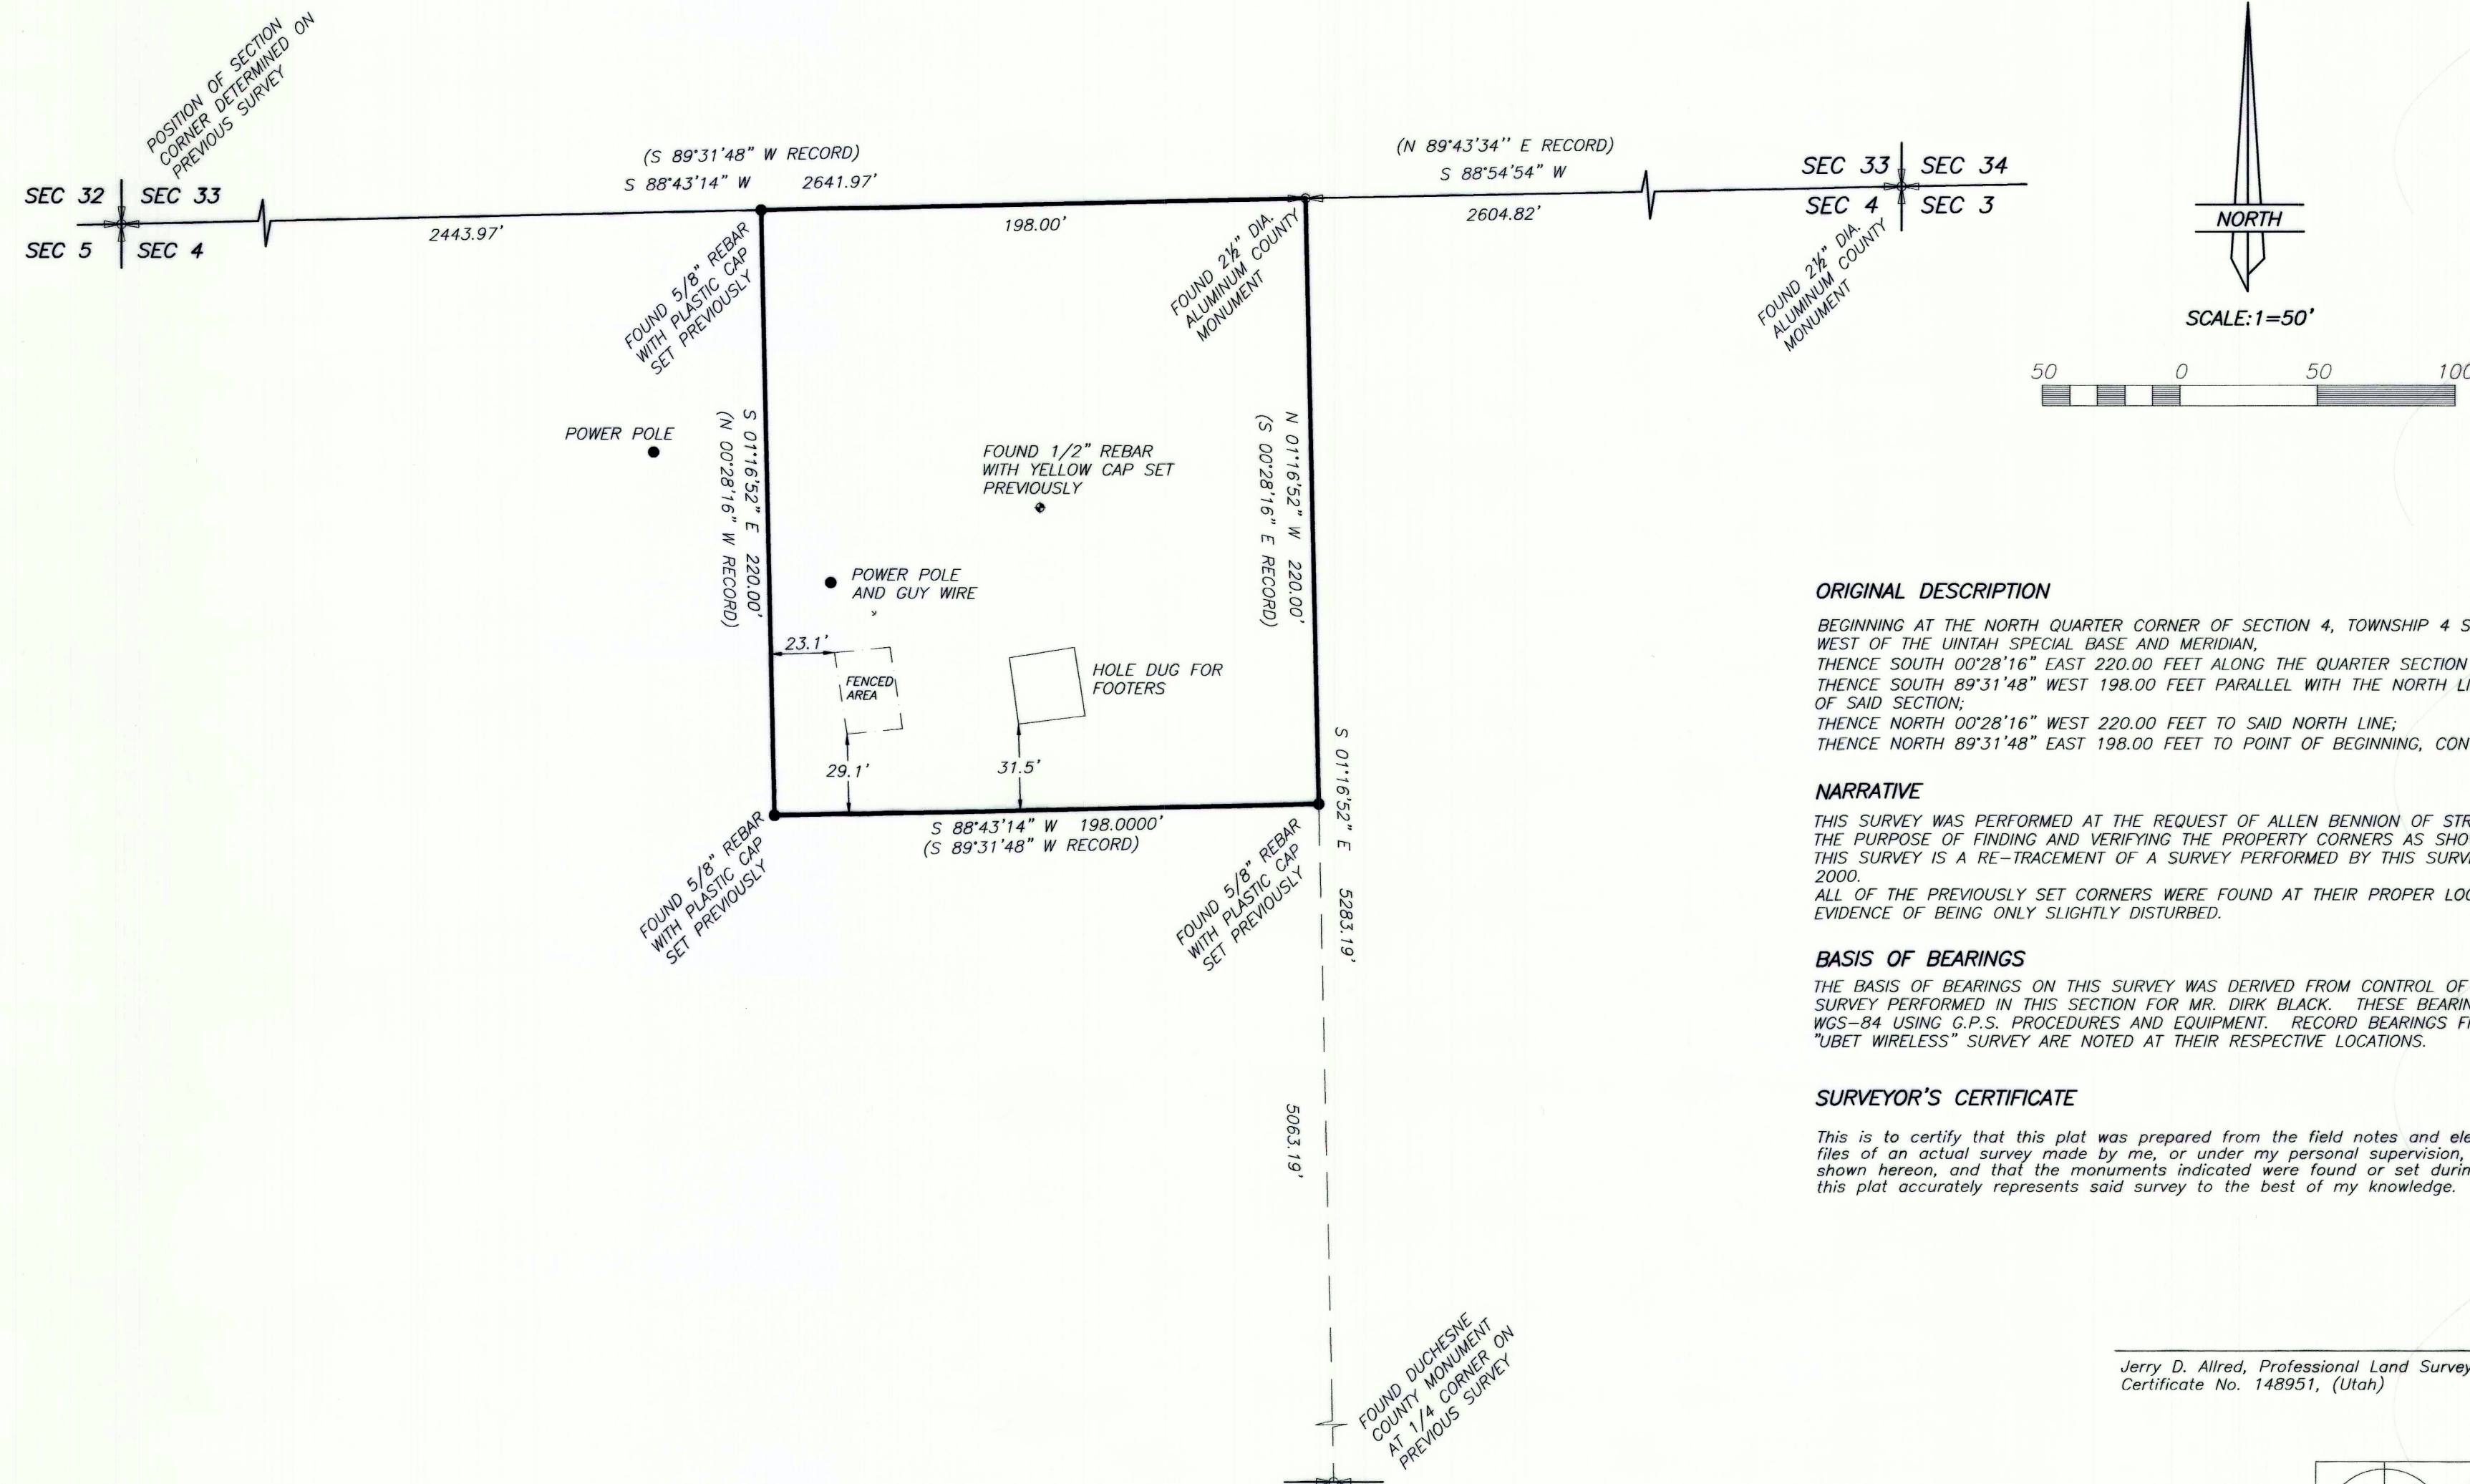

ORIGINAL DESCRIPTION

BEGINNING AT THE NORTH QUARTER CORNER OF SECTION 4, TOWNSHIP 4 SOUTH, RANGE 3 WEST OF THE UTAH SPECIAL BASE AND MERIDIAN;
THENCE SOUTH 00°28'16" EAST 220.00 FEET ALONG THE QUARTER SECTION LINE;
THENCE SOUTH 89°31'48" WEST 198.00 FEET PARALLEL WITH THE NORTH LINE OF THE NW1/4 OF SAID SECTION;
THENCE NORTH 00°28'16" WEST 220.00 FEET TO SAID NORTH LINE;
THENCE NORTH 89°31'48" EAST 198.00 FEET TO POINT OF BEGINNING, CONTAINING 1.00 ACRES.

NARRATIVE

THIS SURVEY WAS PERFORMED AT THE REQUEST OF ALLEN BENNION OF STRATA NETWORKS FOR THE PURPOSE OF FINDING AND VERIFYING THE PROPERTY CORNERS AS SHOWN ON THIS PLAT. THIS SURVEY IS A RE-TRACEMENT OF A SURVEY PERFORMED BY THIS SURVEYOR IN JULY OF 2000. ALL OF THE PREVIOUSLY SET CORNERS WERE FOUND AT THEIR PROPER LOCATIONS WITH EVIDENCE OF BEING ONLY SLIGHTLY DISTURBED.



BASIS OF BEARINGS

THE BASIS OF BEARINGS ON THIS SURVEY WAS DERIVED FROM CONTROL OF A MORE RECENT SURVEY PERFORMED IN THIS SECTION FOR MR. DIRK BLACK. THESE BEARINGS ARE BASED ON WGS-84 USING G.P.S. PROCEDURES AND EQUIPMENT. RECORD BEARINGS FROM THE ORIGINAL "UBET WIRELESS" SURVEY ARE NOTED AT THEIR RESPECTIVE LOCATIONS.

SURVEYOR'S CERTIFICATE

This is to certify that this plat was prepared from the field notes and electronic data collector files of an actual survey made by me, or under my personal supervision, of the parcel of land shown hereon, and that the monuments indicated were found or set during said survey, and that this plat accurately represents said survey to the best of my knowledge.

Jerry D. Allred, Professional Land Surveyor,
Certificate No. 148951, (Utah)

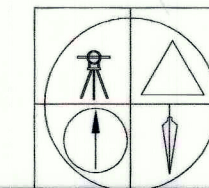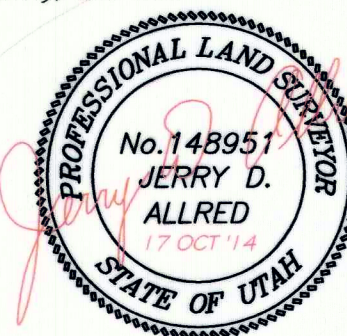

JERRY D. ALLRED & ASSOCIATES
SURVEYING CONSULTANTS

1235 NORTH 700 EAST--P.O. BOX 975
DUCHESE, UTAH 84021
(435) 738-5352

17 OCT 2014 11-121-012

County Surveyor File # 3172